

SAFETY IMPROVEMENTS – MAIN STREET (CR 533)

Borough of Manville, Somerset County, New Jersey
February 2021




Main Street (CR 533) Between Kennedy
Boulevard & Dukes Parkway – February 2021



PROPOSED IMPROVEMENTS

N. Main Street at Dukes Parkway (CR 608)

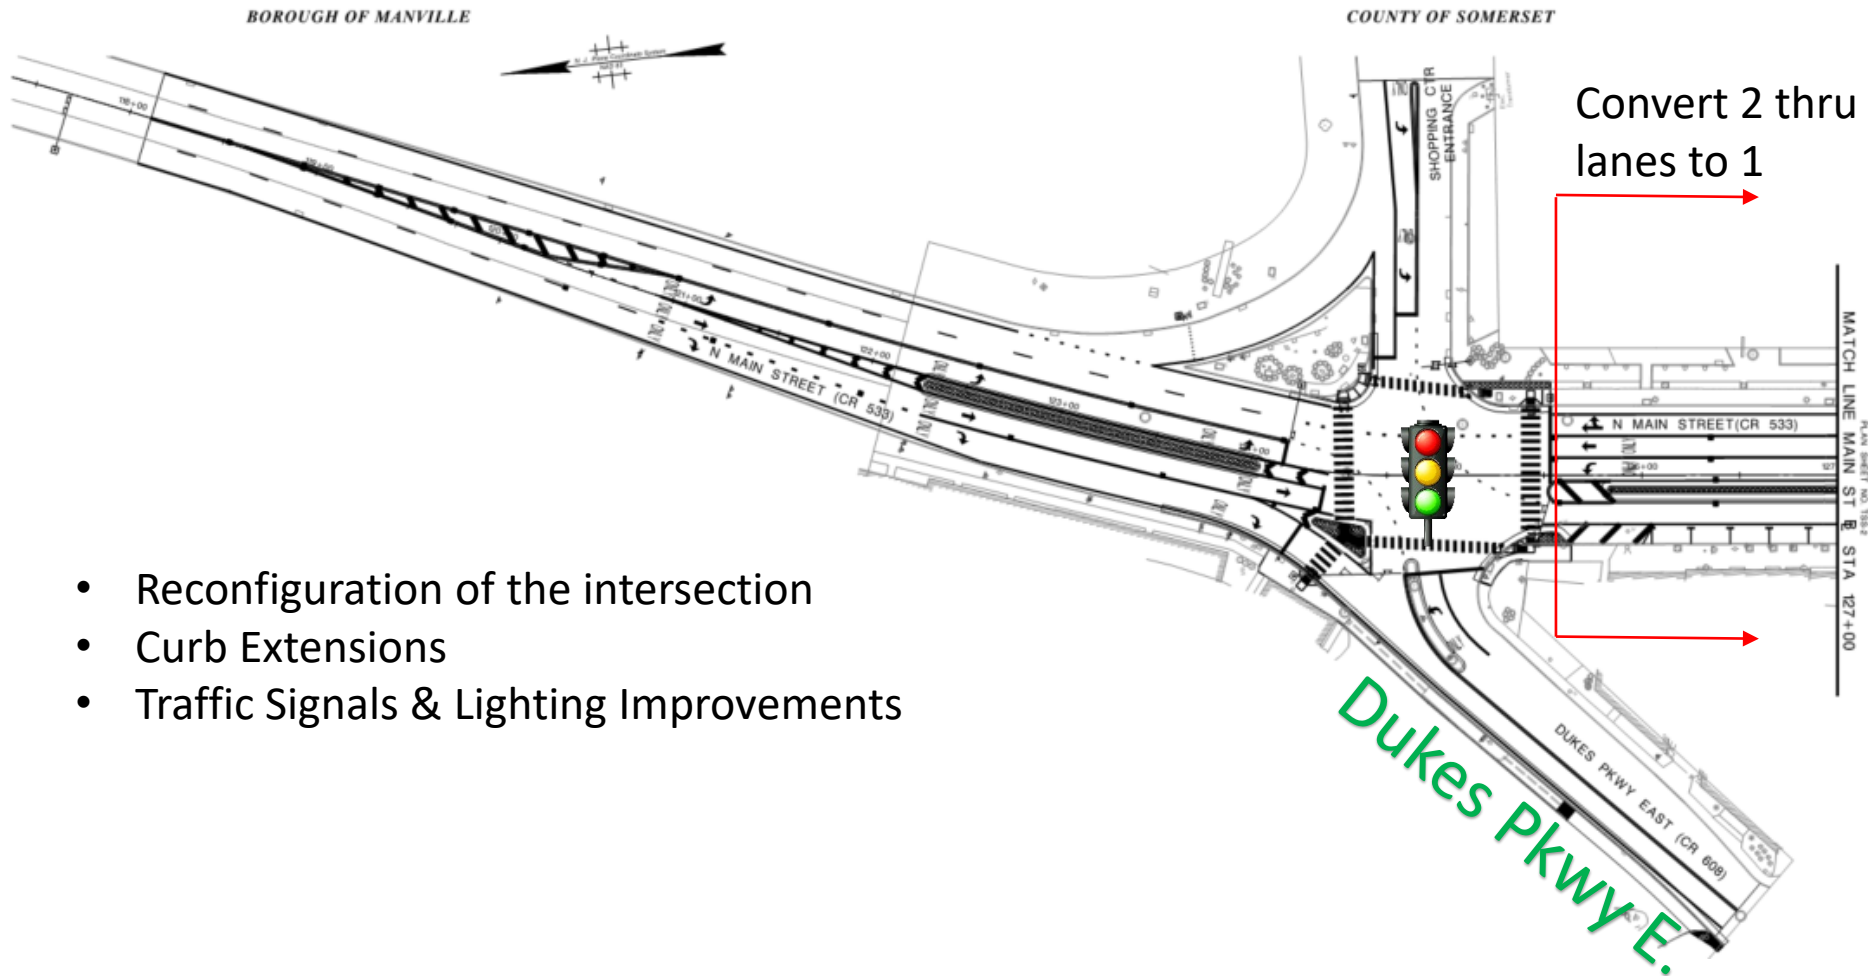

- Reconfiguration of the intersection
- Curb Extensions
- Traffic Signals & Lighting Improvements

****These are draft plans and are subject to change.**


PROPOSED IMPROVEMENTS

N. Main Street at Knopf Street

BOROUGH OF MANVILLE

COUNTY OF SOMERSET

New Pedestrian
Crossing

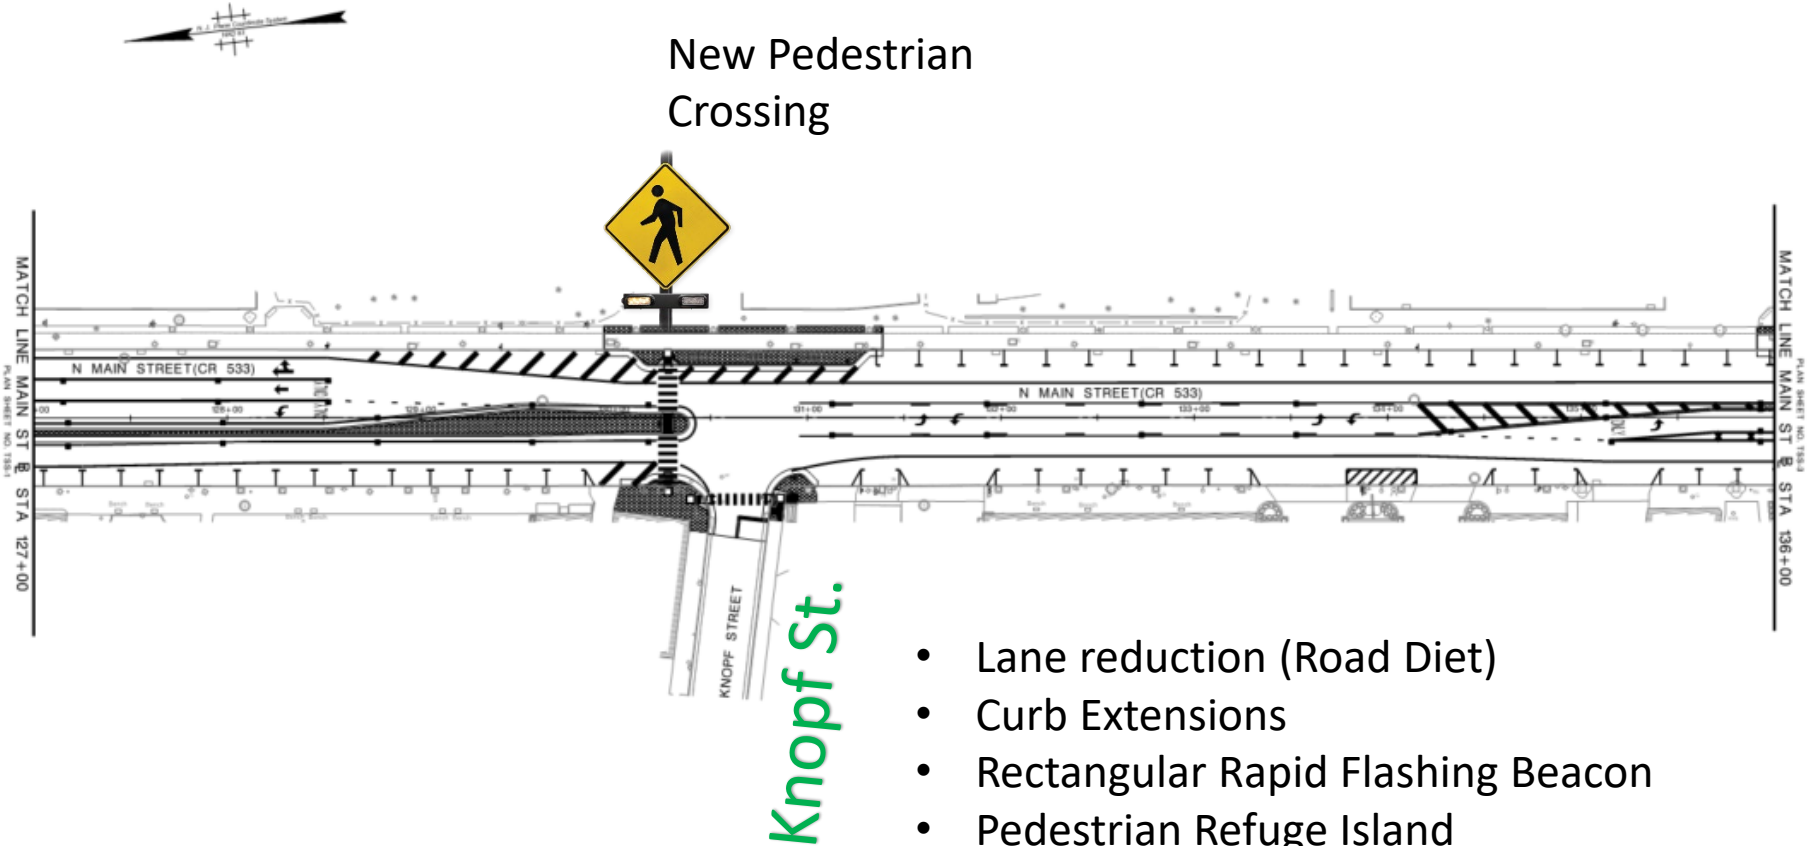

- Lane reduction (Road Diet)
- Curb Extensions
- Rectangular Rapid Flashing Beacon
- Pedestrian Refuge Island
- Lighting Improvements


****These are draft plans and are subject to change.**

Main Street (CR 533) Between Kennedy
Boulevard & Dukes Parkway – February 2021



PROPOSED IMPROVEMENTS

N. Main Street from Brooks Boulevard to South Street

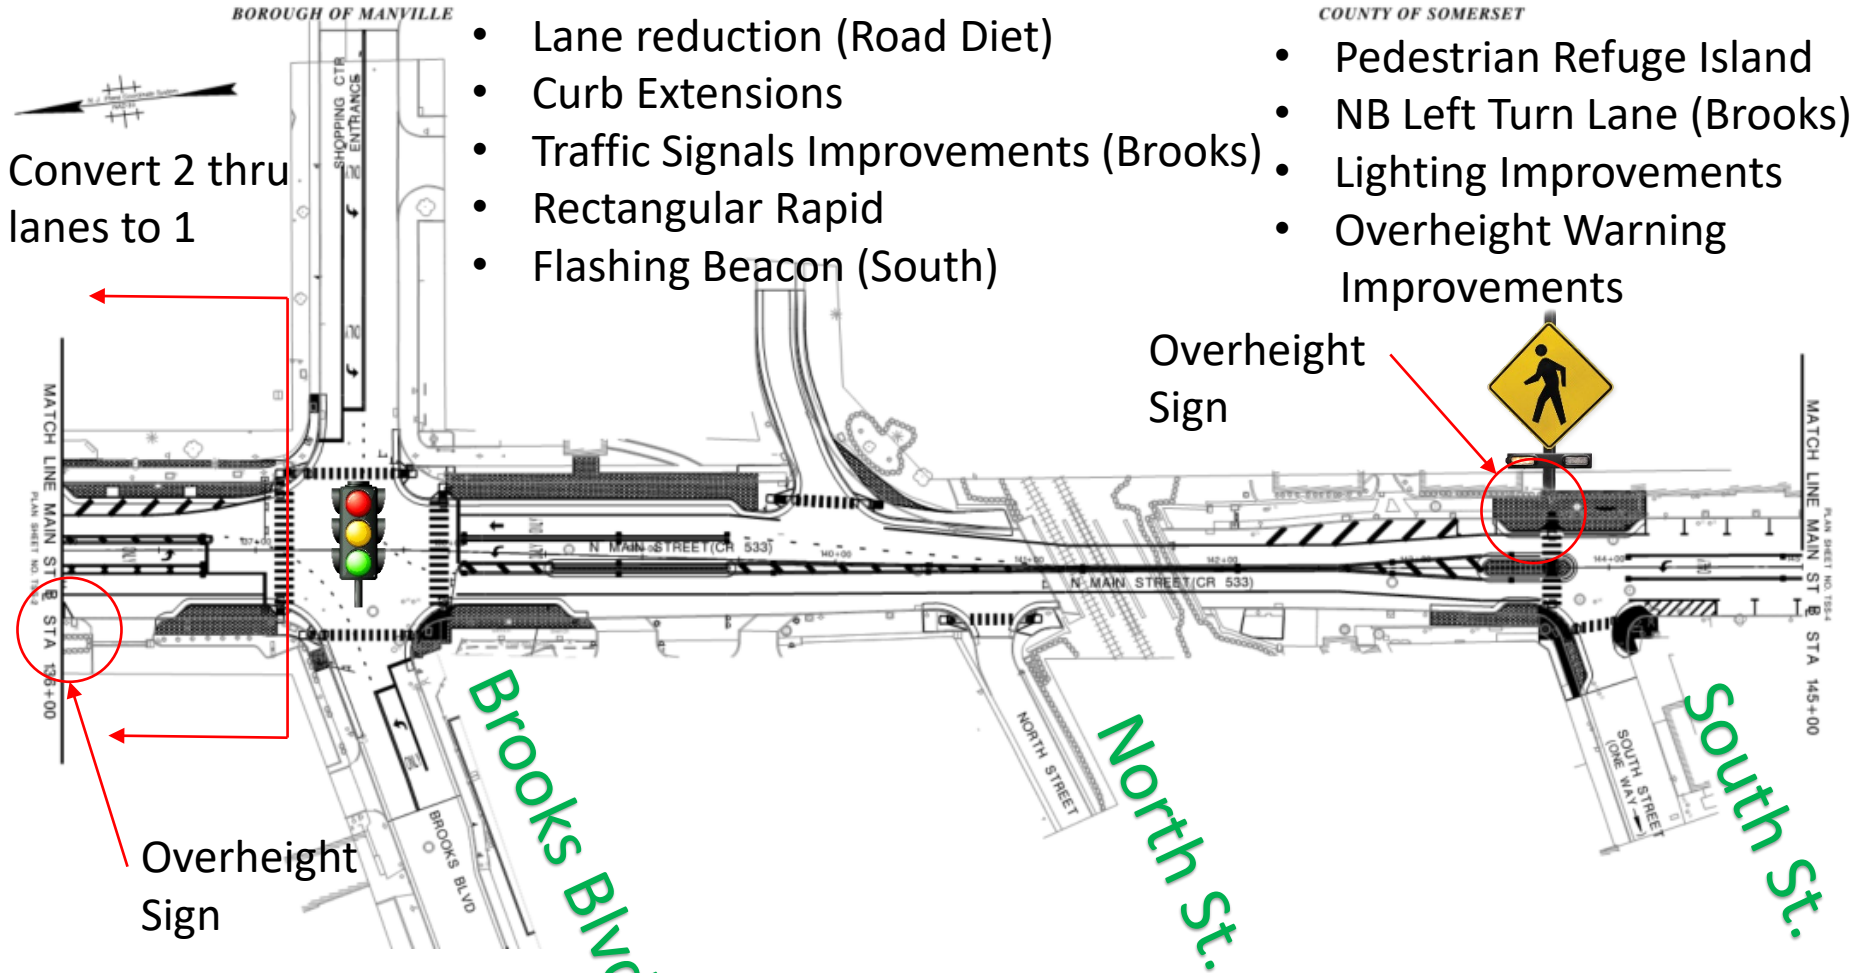

Convert 2 thru lanes to 1

- Lane reduction (Road Diet)
- Curb Extensions
- Traffic Signals Improvements (Brooks)
- Rectangular Rapid
- Flashing Beacon (South)

- Pedestrian Refuge Island
- NB Left Turn Lane (Brooks)
- Lighting Improvements
- Overheight Warning Improvements

Overheight Sign

Overheight Sign

****These are draft plans and are subject to change.**


PROPOSED IMPROVEMENTS

N. Main Street from Dakota Street to Filak Avenue

BOROUGH OF MANVILLE

COUNTY OF SOMERSET

- Curb Extensions
- Traffic Signals Improvements (Kaschak/Washington)
- Lighting Improvements

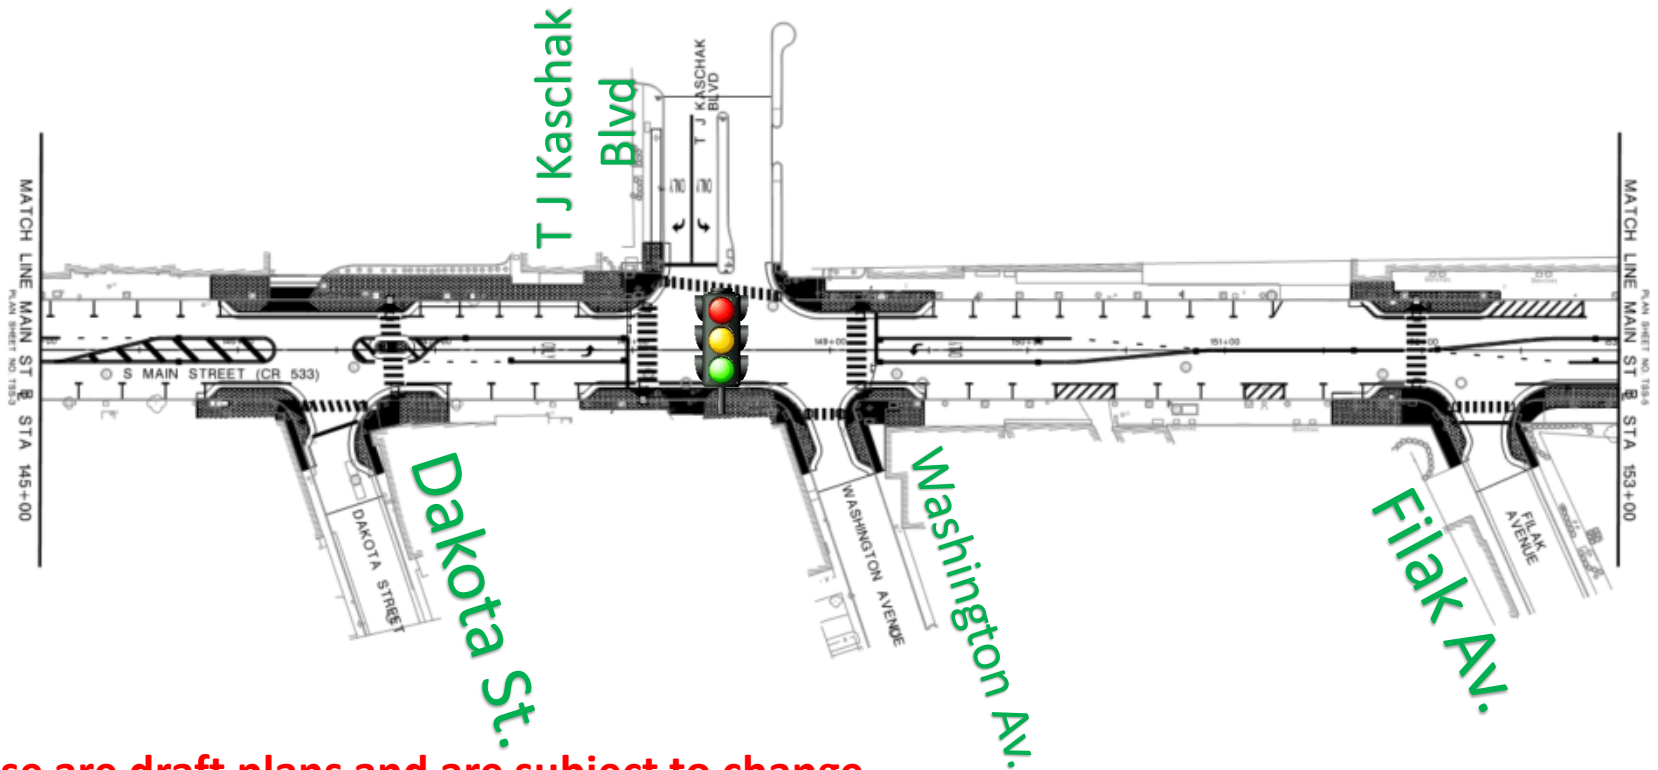


****These are draft plans and are subject to change.**

Main Street (CR 533) Between Kennedy
Boulevard & Dukes Parkway – February 2021



PROPOSED IMPROVEMENTS

N. Main Street from Camplain Rd. to Rosalie St.

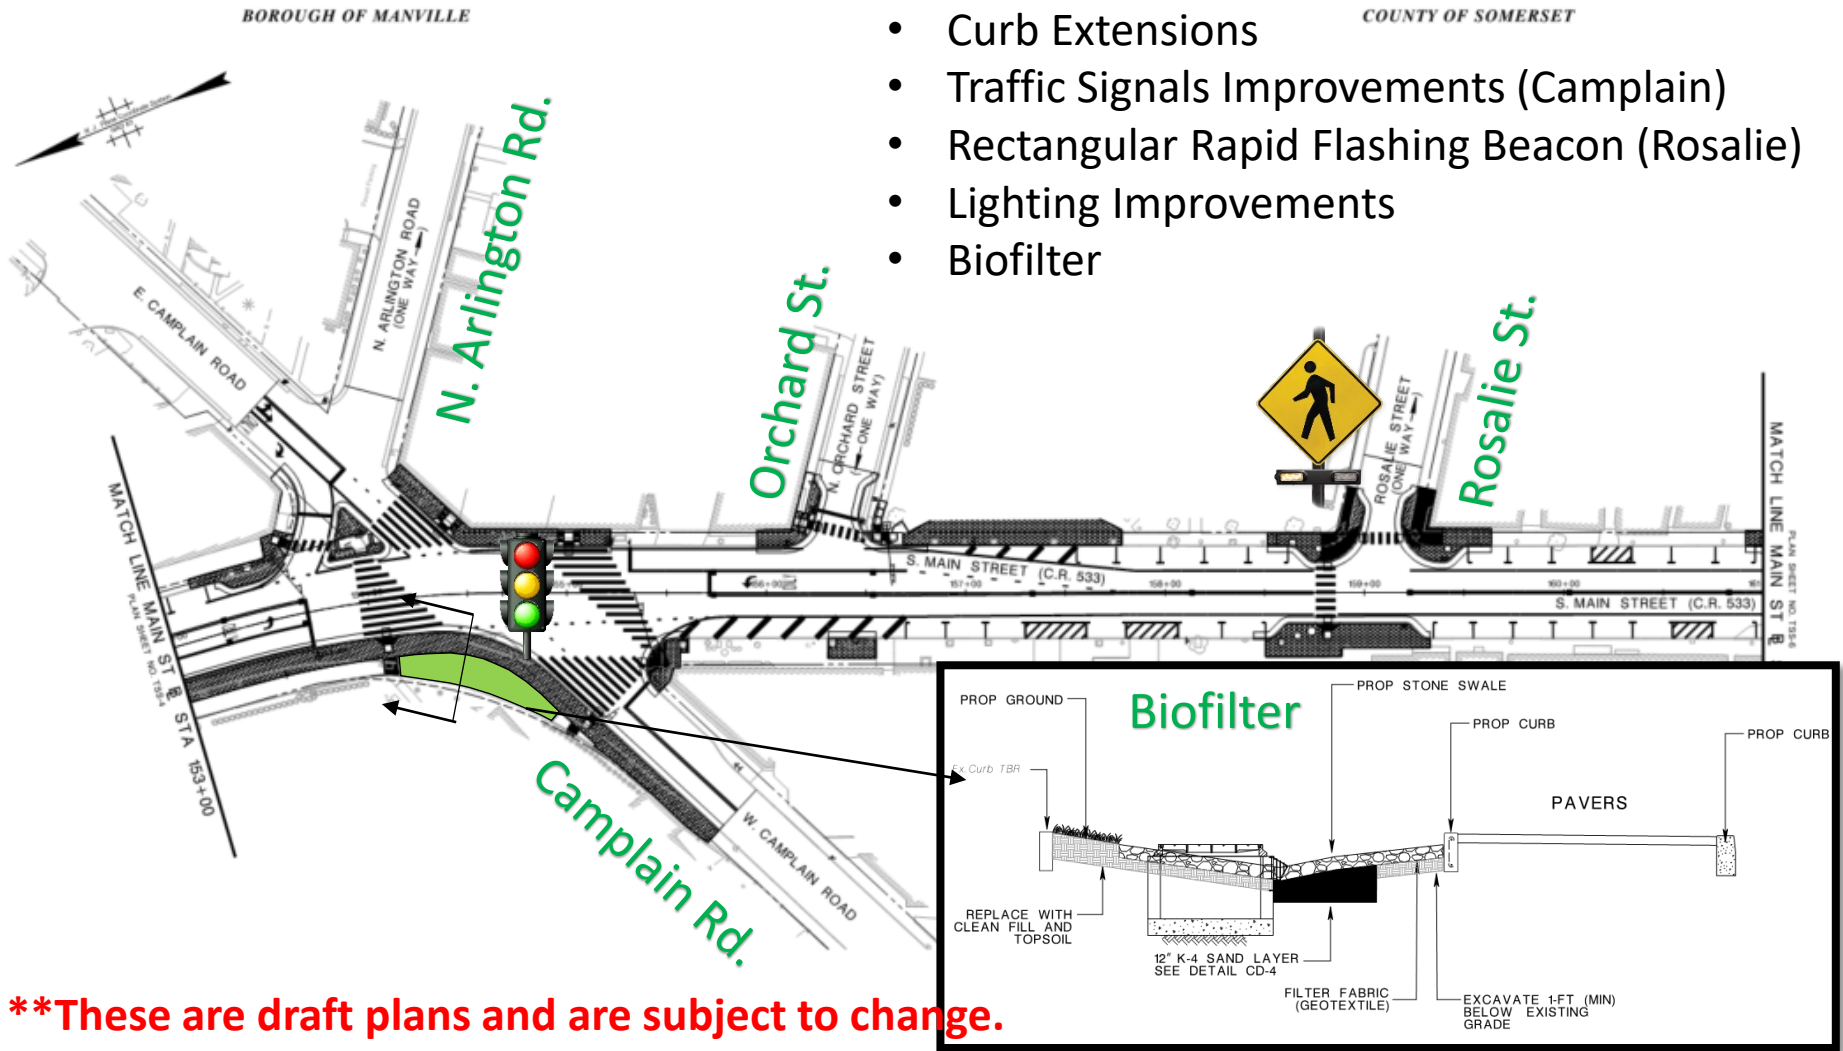

****These are draft plans and are subject to change.**


PROPOSED IMPROVEMENTS

N. Main Street from Beekman Street to Kyle Street/Roosevelt Avenue

BOROUGH OF MANVILLE

COUNTY OF SOMERSET

- Curb Extensions
- Traffic Signals Improvements (Roosevelt/Kyle)
- Lighting Improvements

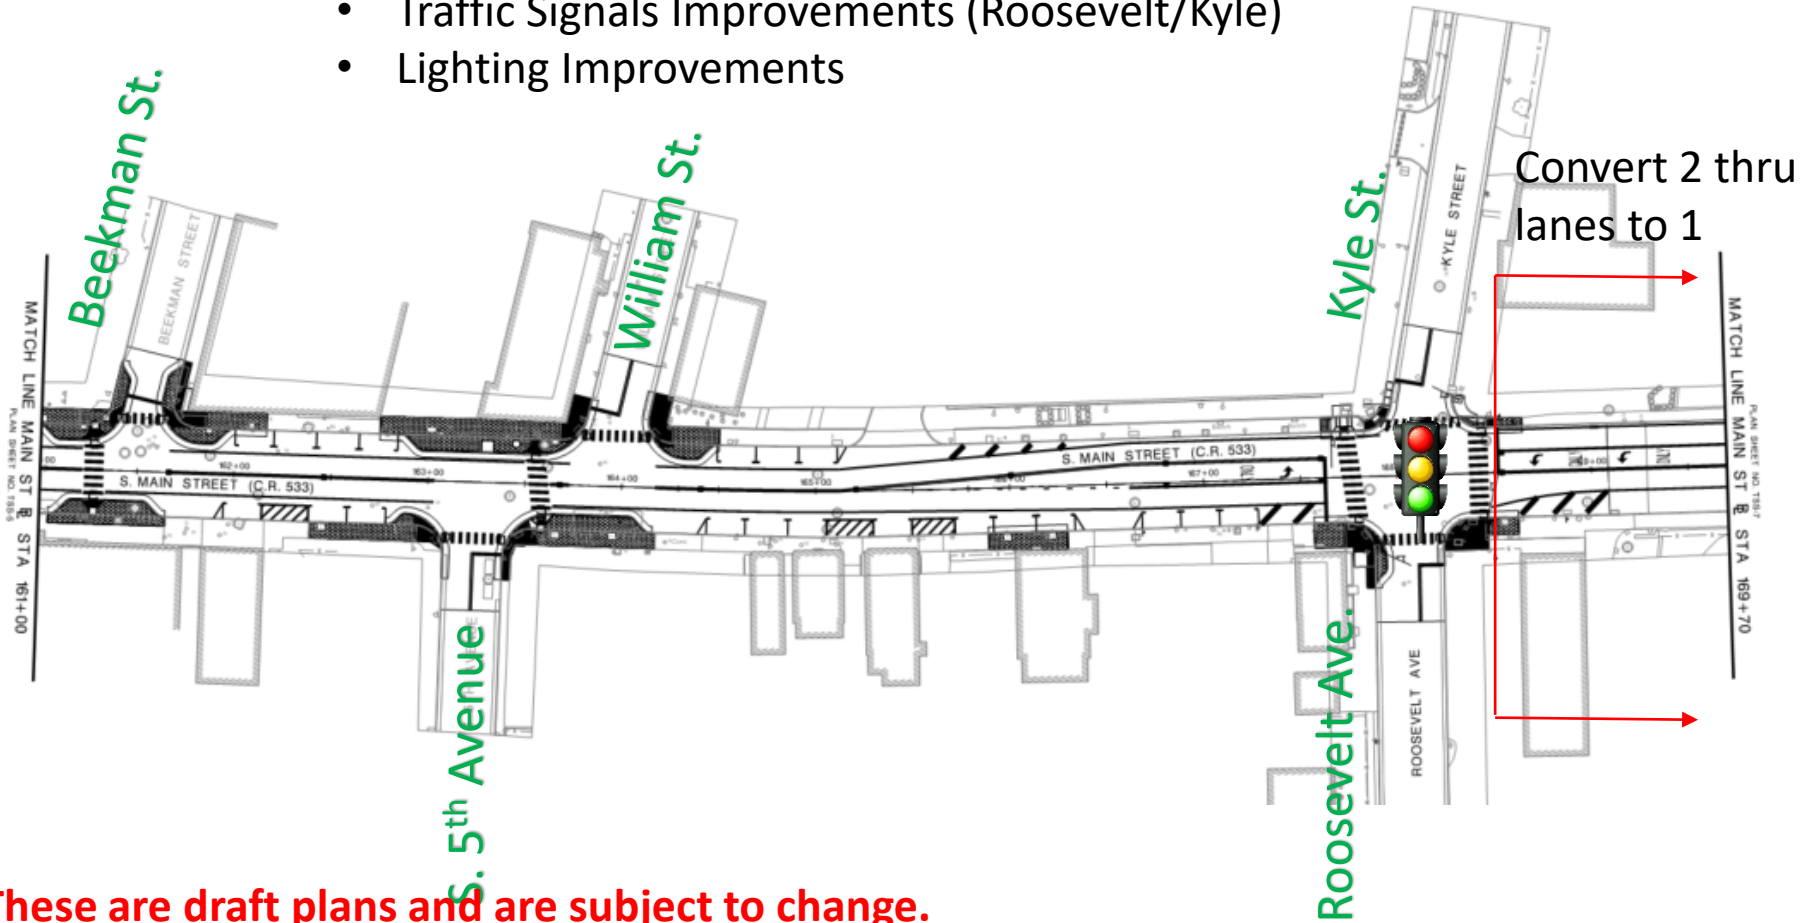

****These are draft plans and are subject to change.**

PROPOSED IMPROVEMENTS


N. Main Street at JFK Boulevard

BOROUGH OF MANVILLE

COUNTY OF SOMERSET



- Curb Extensions
- Traffic Signals Improvements (JFK Boulevard)
- Lighting Improvements

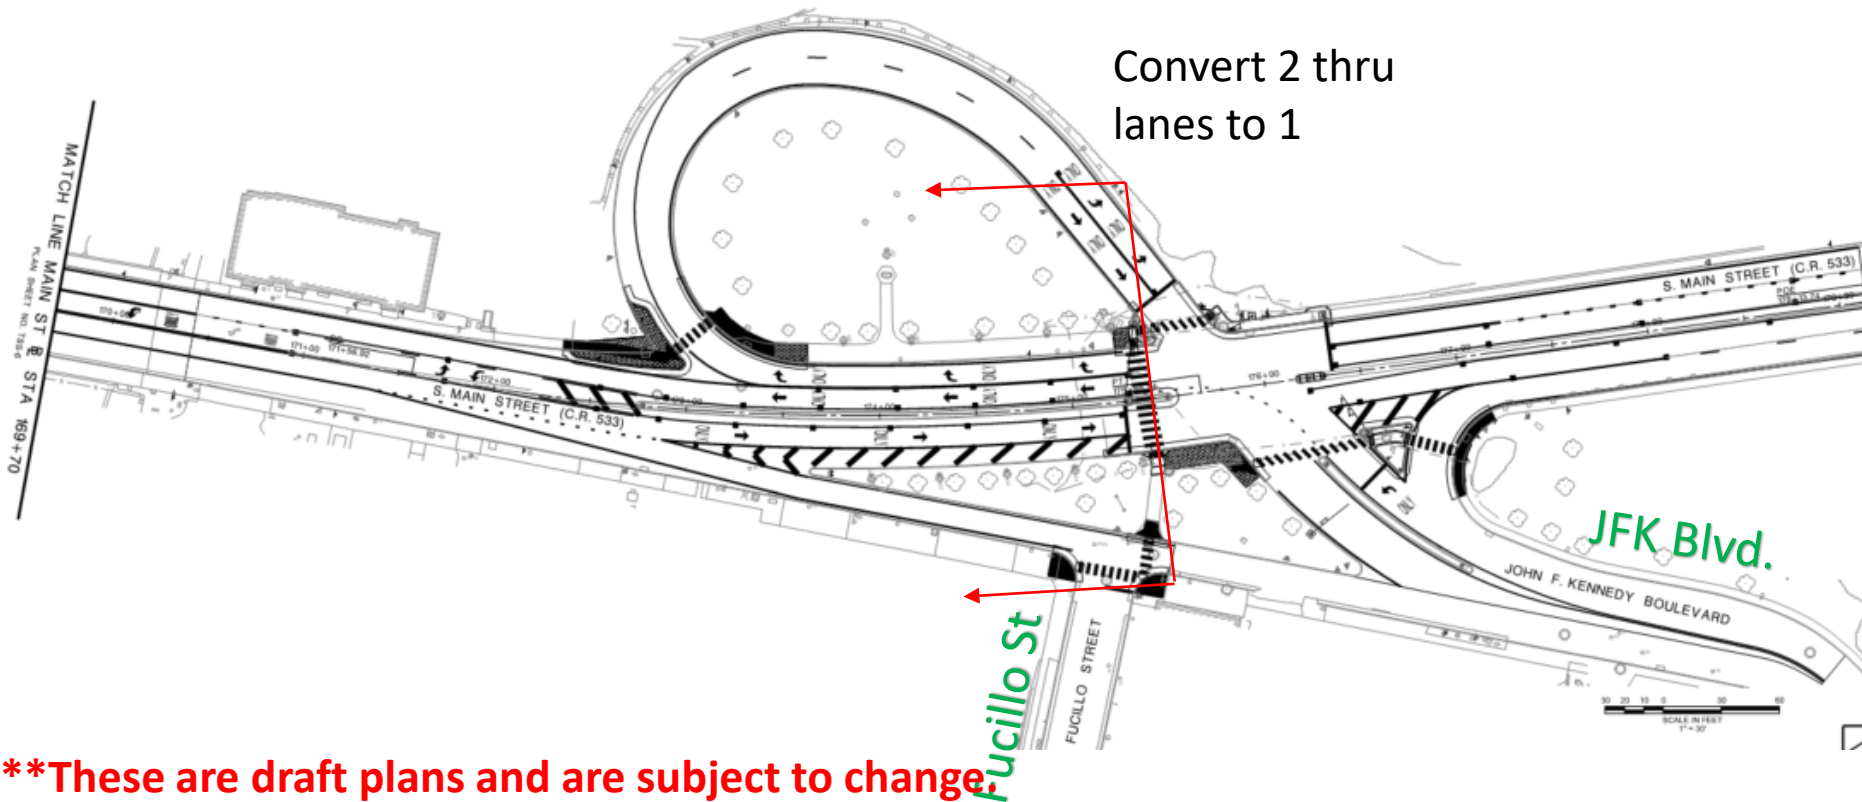

****These are draft plans and are subject to change.**

Main Street (CR 533) Between Kennedy
Boulevard & Dukes Parkway – February 2021

